



WINDOWFRAME FASTENING TO COCCRETE
W/3 1/6" CONCRETE SCREWS 1 1/4" MIN
EMBEDMENT INTO CONCRETE PER
PRODUCT APPROVAL

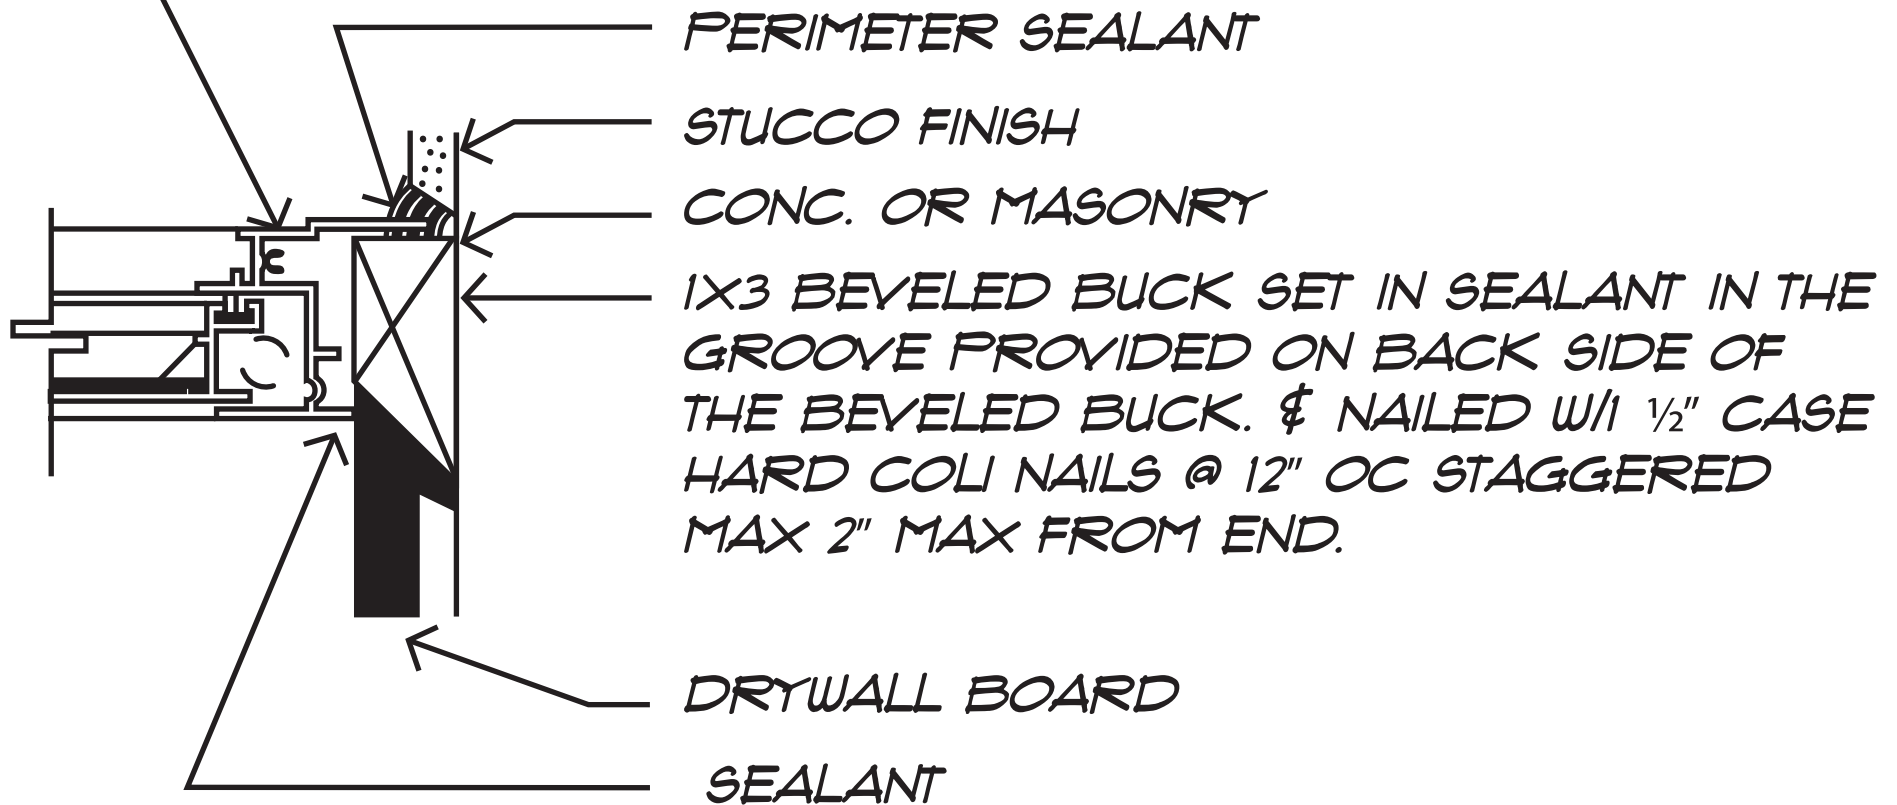

JAMB DETAIL (WINDOW)

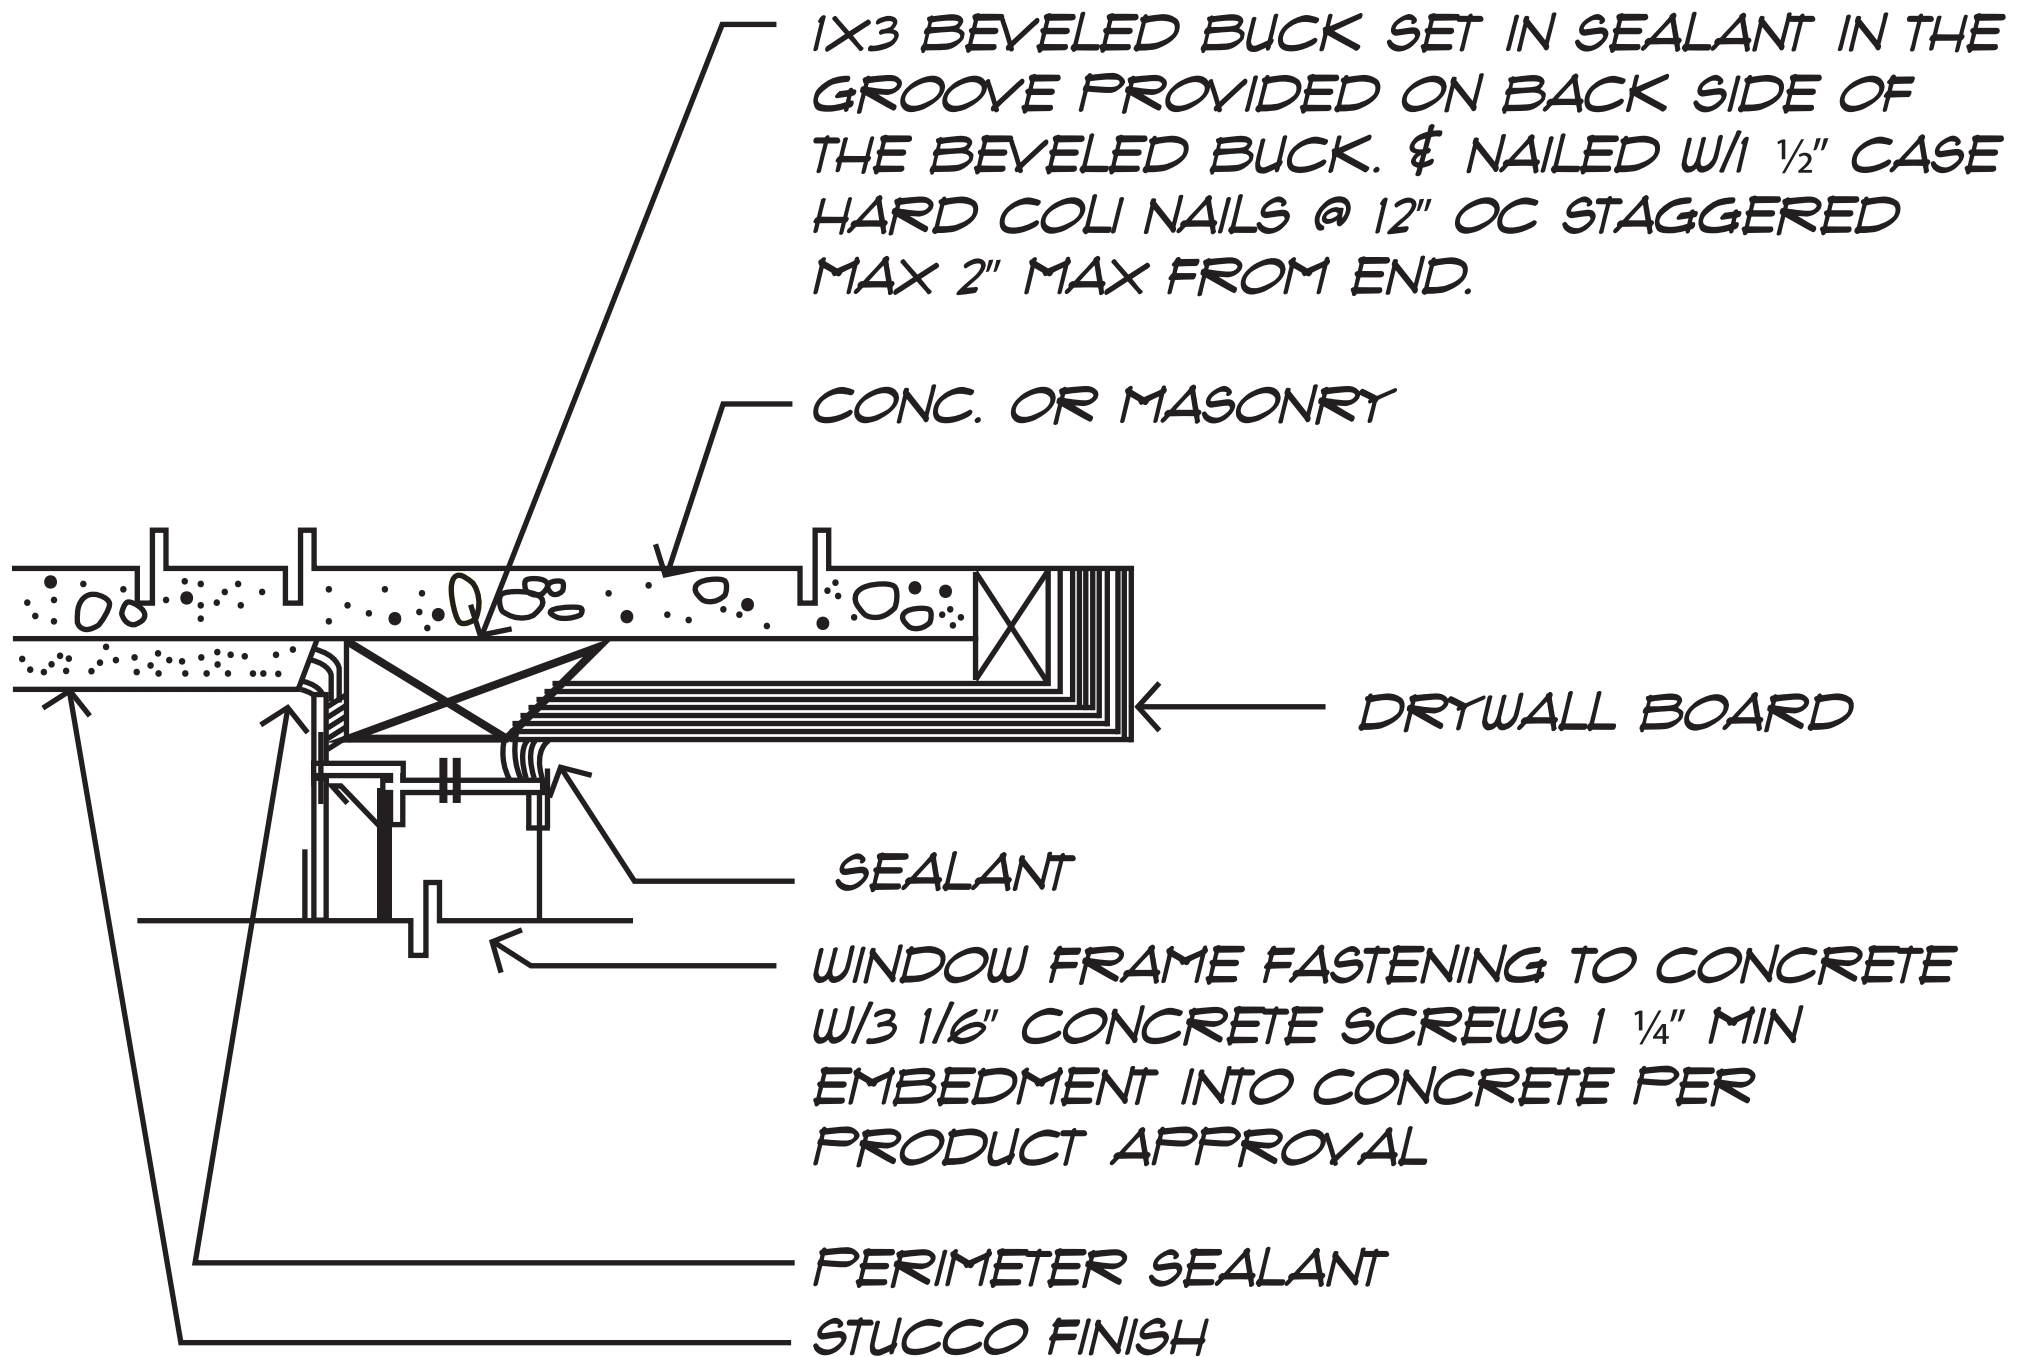

HEAD DETAIL (WINDOW)

*BEVELED WINDOW BUCK
PRODUCT CONTACT:*



Supreme Window Bucks

SUPREME WINDOW BUCKS LLC.

561-722-7734

GARY@WINDOWBUCKS.COM